


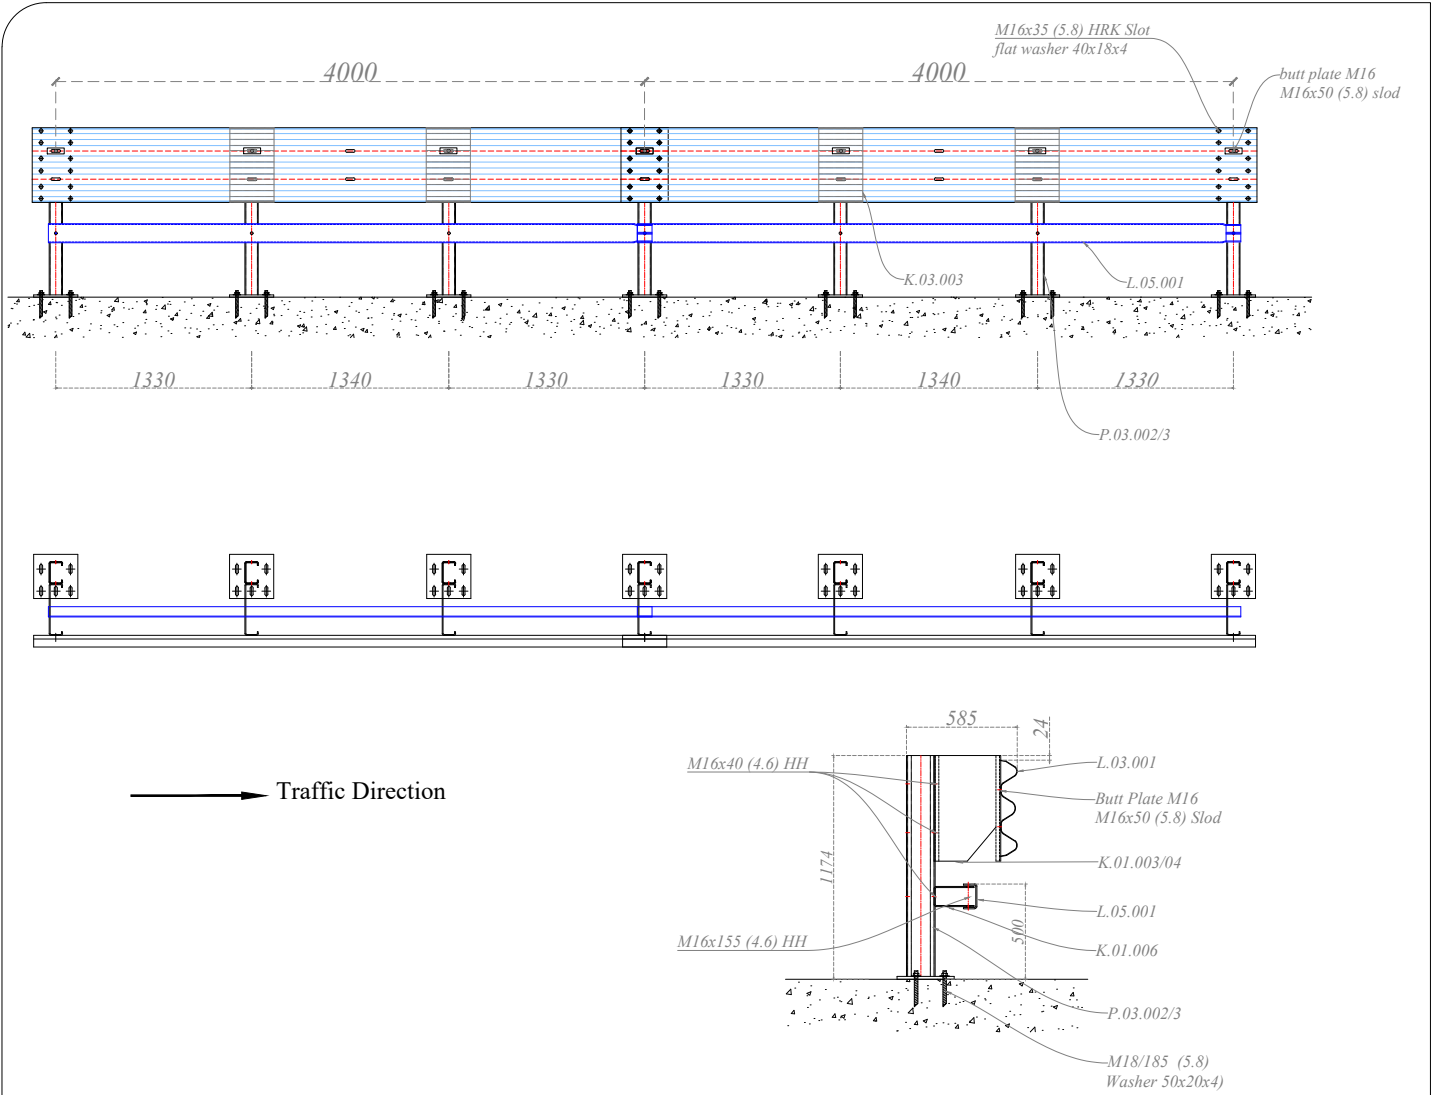

TECHNICAL SPECIFICATIONS

Containment Level	H2
Class of working width	W4 (1,2 m)
Class of vehicle intrusion	VI2 (0,7 m)
ASI	B
Construction height	117 cm
Construction width	59 cm
Distance between posts	1,33 m
Tested system foundation	Anchored
CE Certificate	CE 2344-CPR-
Note	

Data sheet