


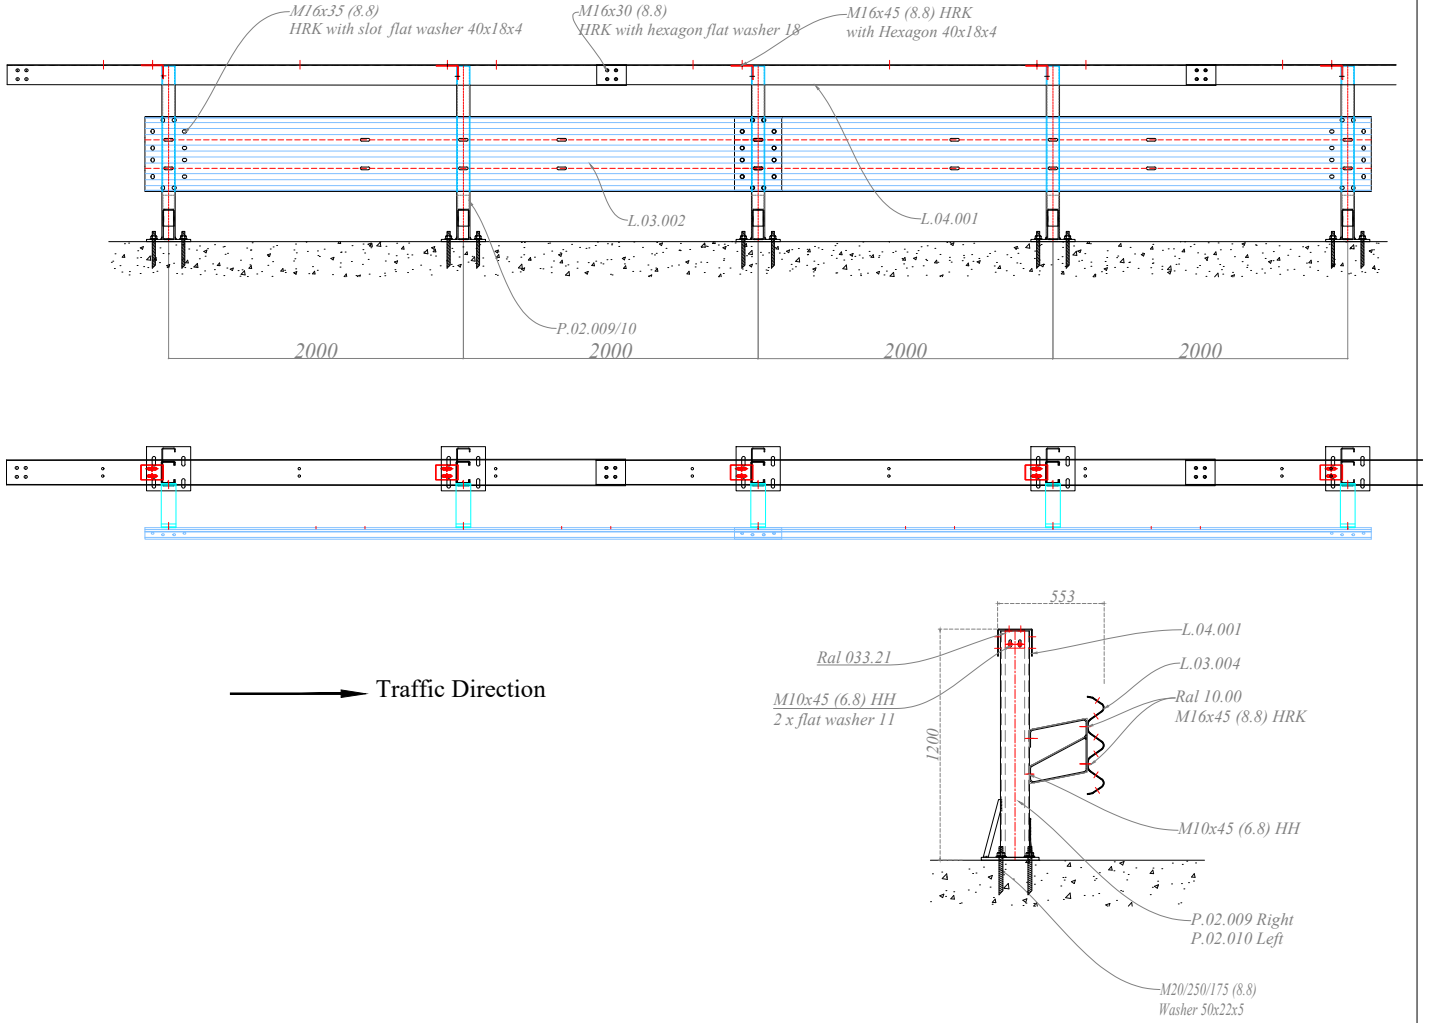

TECHNICAL SPECIFICATIONS

Containmentel Level	H4b
Class of working width	W3 (1,0 m)
Class of vehicle intrusion	VI7 (2,3 m)
ASI	A
Construction height	120 cm
Construction widht	55 cm
Distance between posts	2,0 m
Tested system foundation	Anchored
CE Certificate	CE 2344-CPR-
Note	

Data sheet